


Shawnigan Village

RAIL TRAIL PROPOSAL

Cross Section A


Typical pathway location on the east side of the tracks at a minimum distance of 5.0 metres from the track centerline.

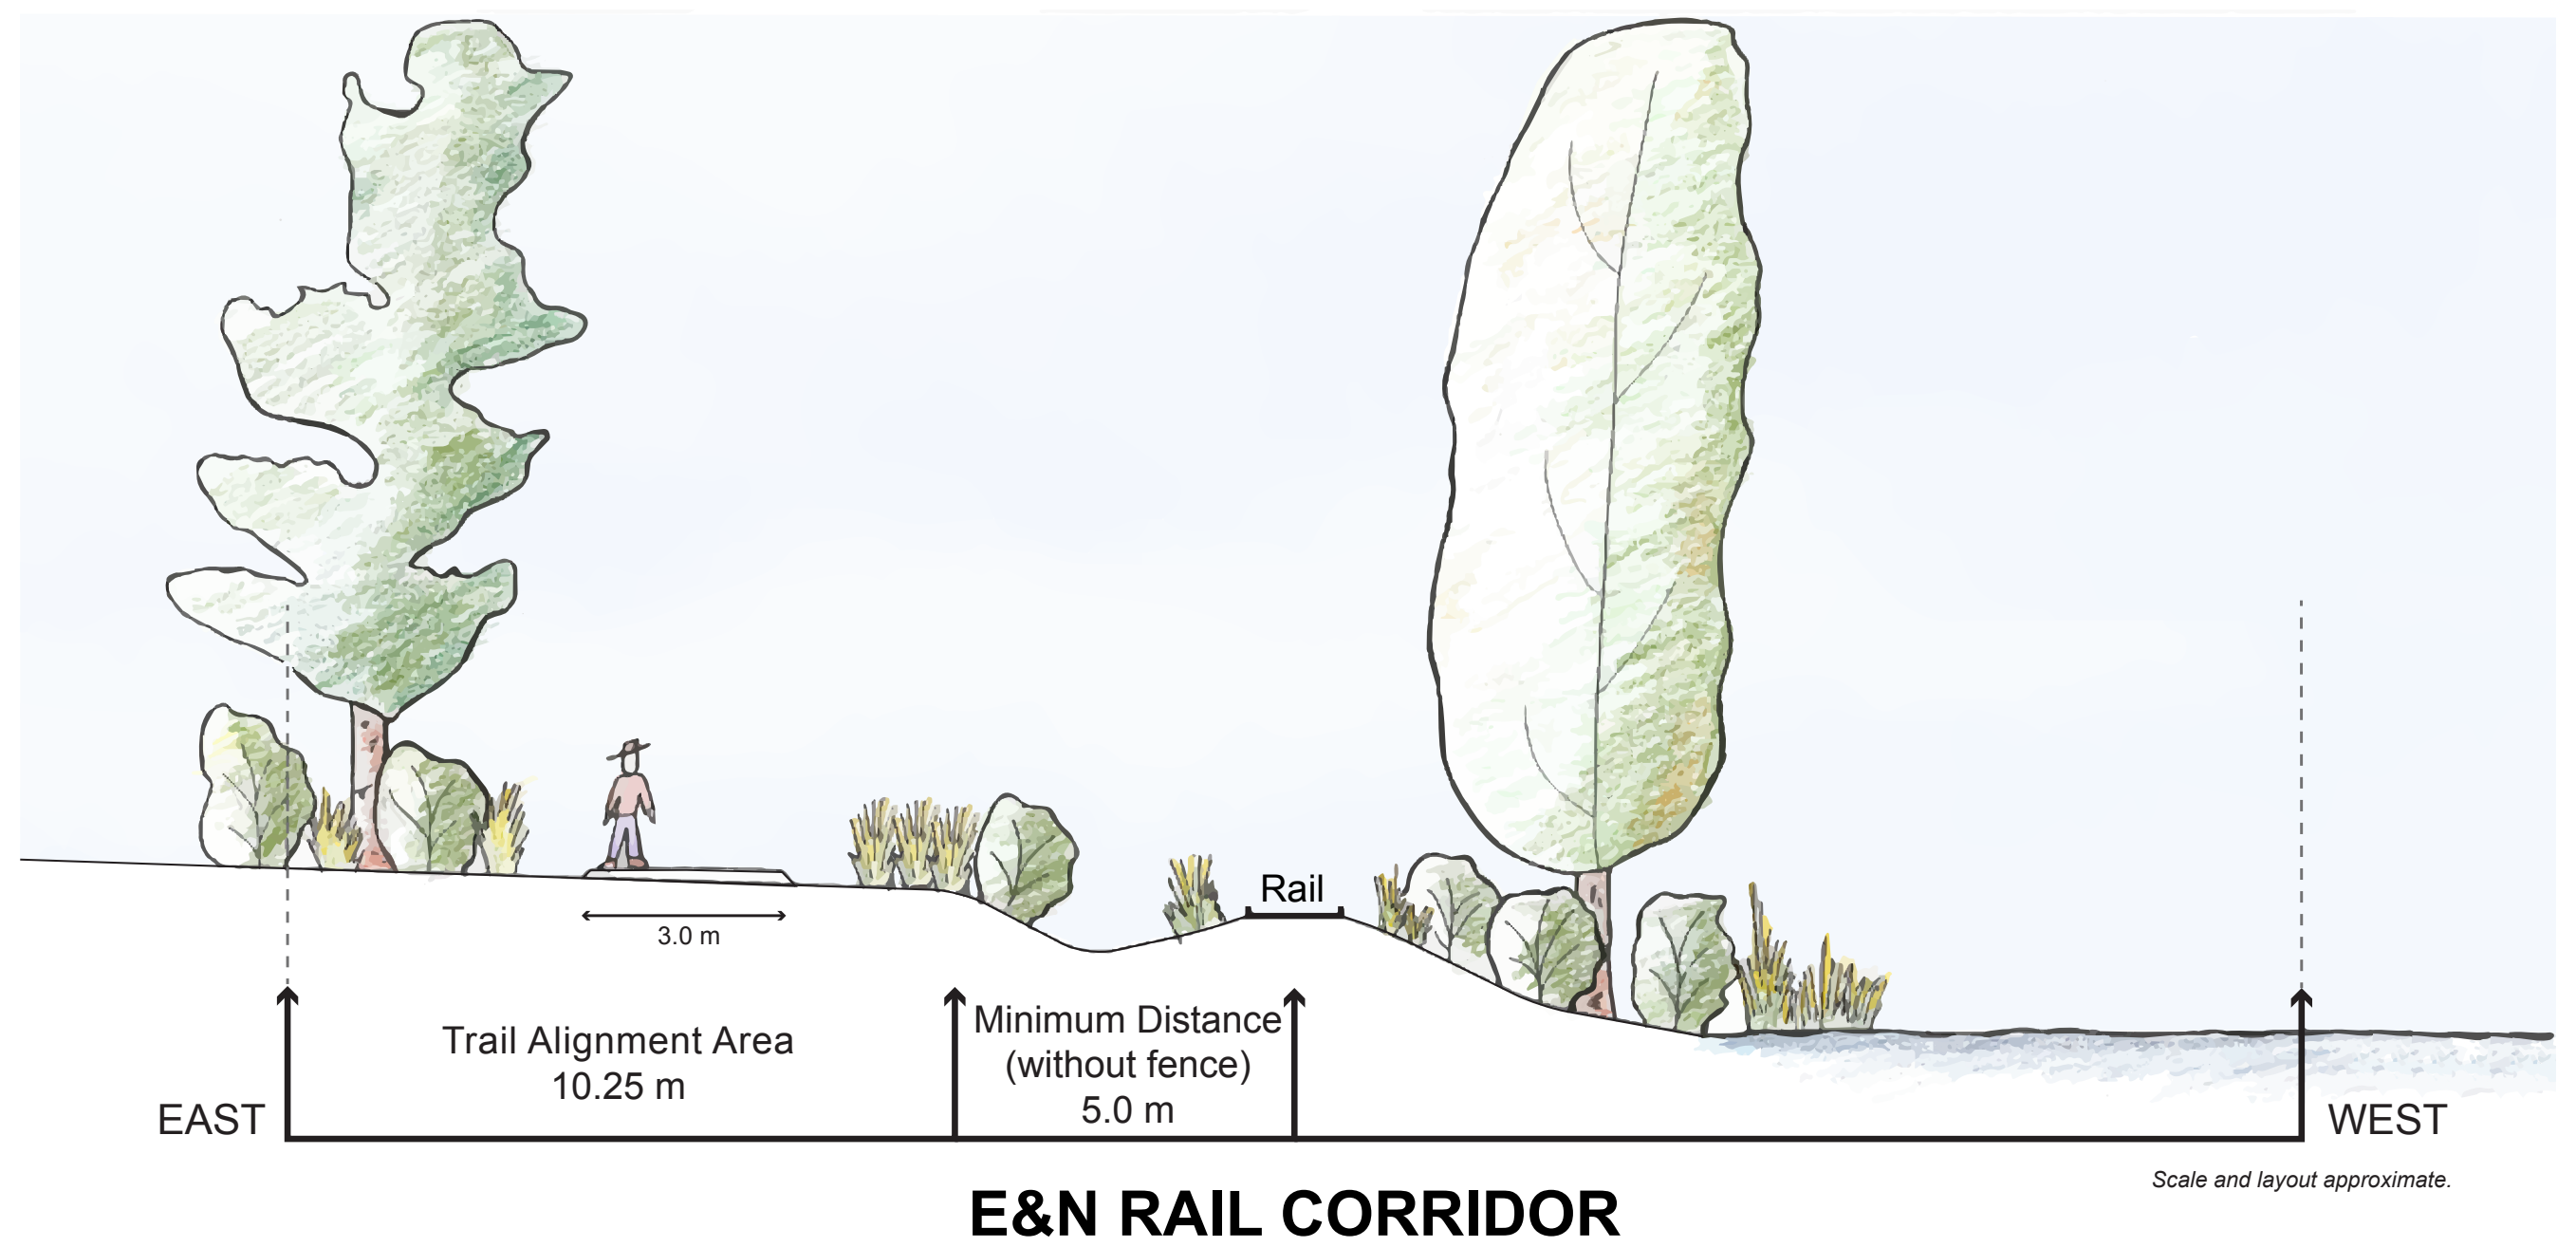

A

Cross Section B


Typical pathway location on the west side of the tracks at a minimum distance of 5.0 metres from the track centerline.

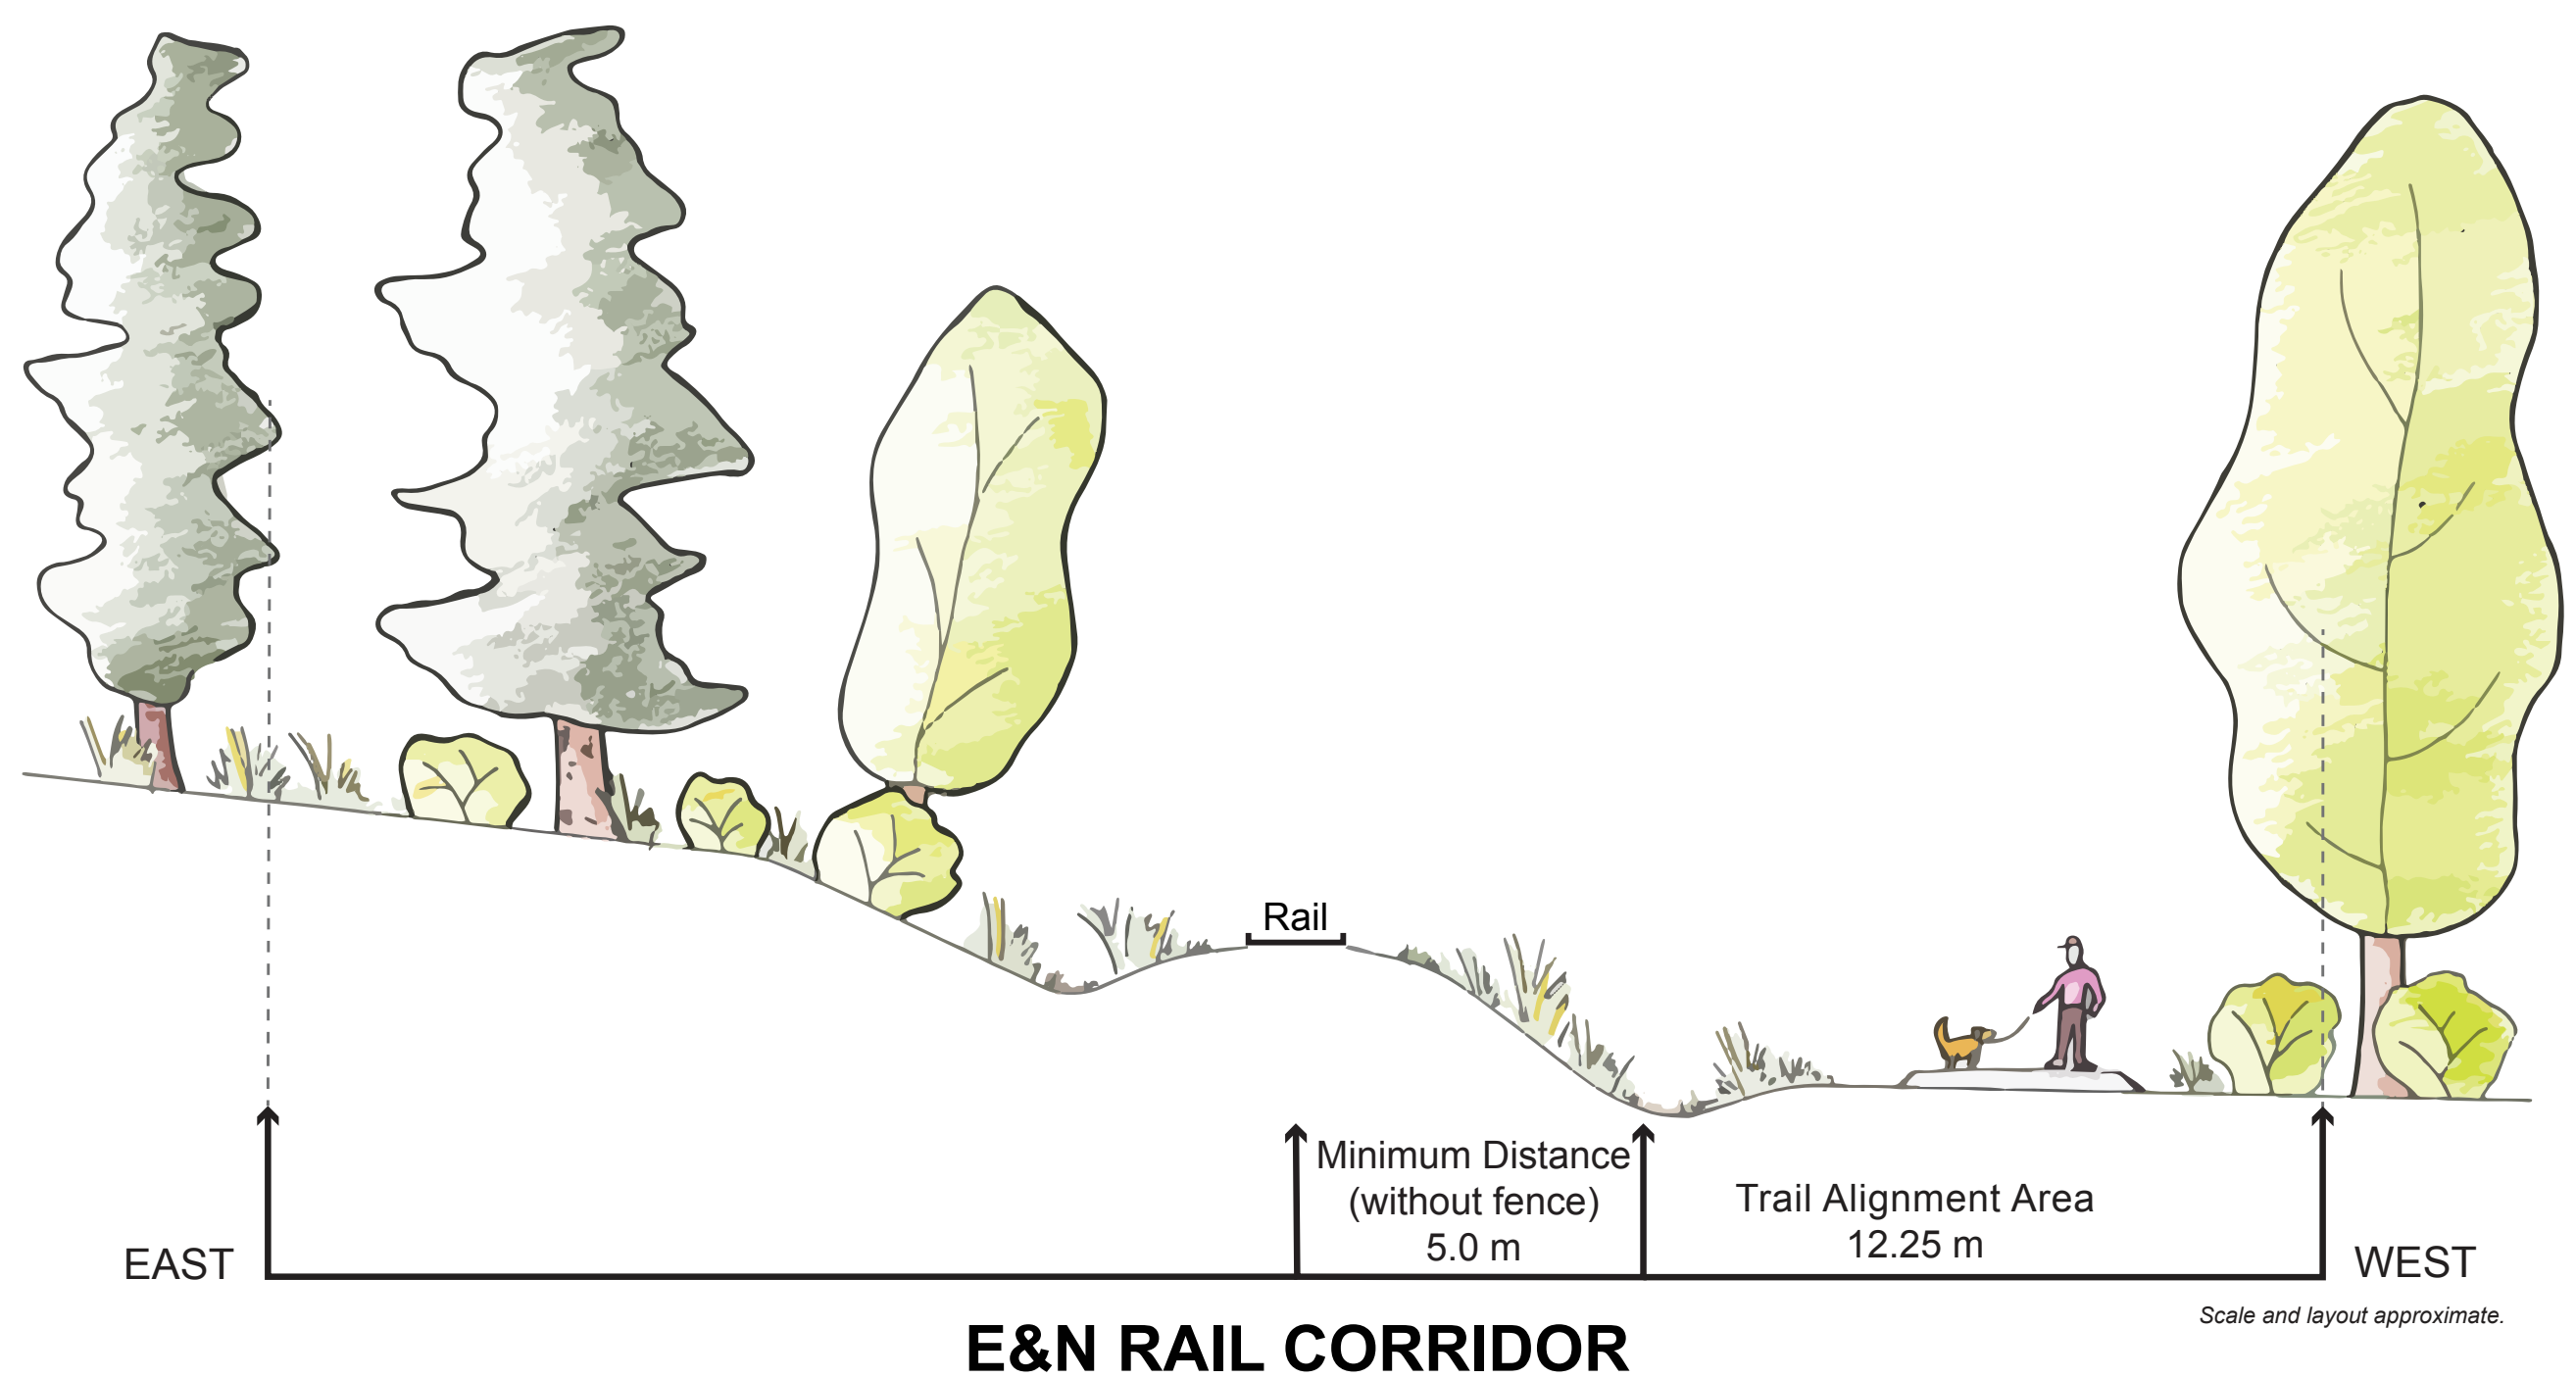

B

Cross Section C

Typical pathway location on the west side of the tracks at a distance between 3.0 metres and 5.0 metres from the centerline of the tracks, may require a continuous fence for safety.

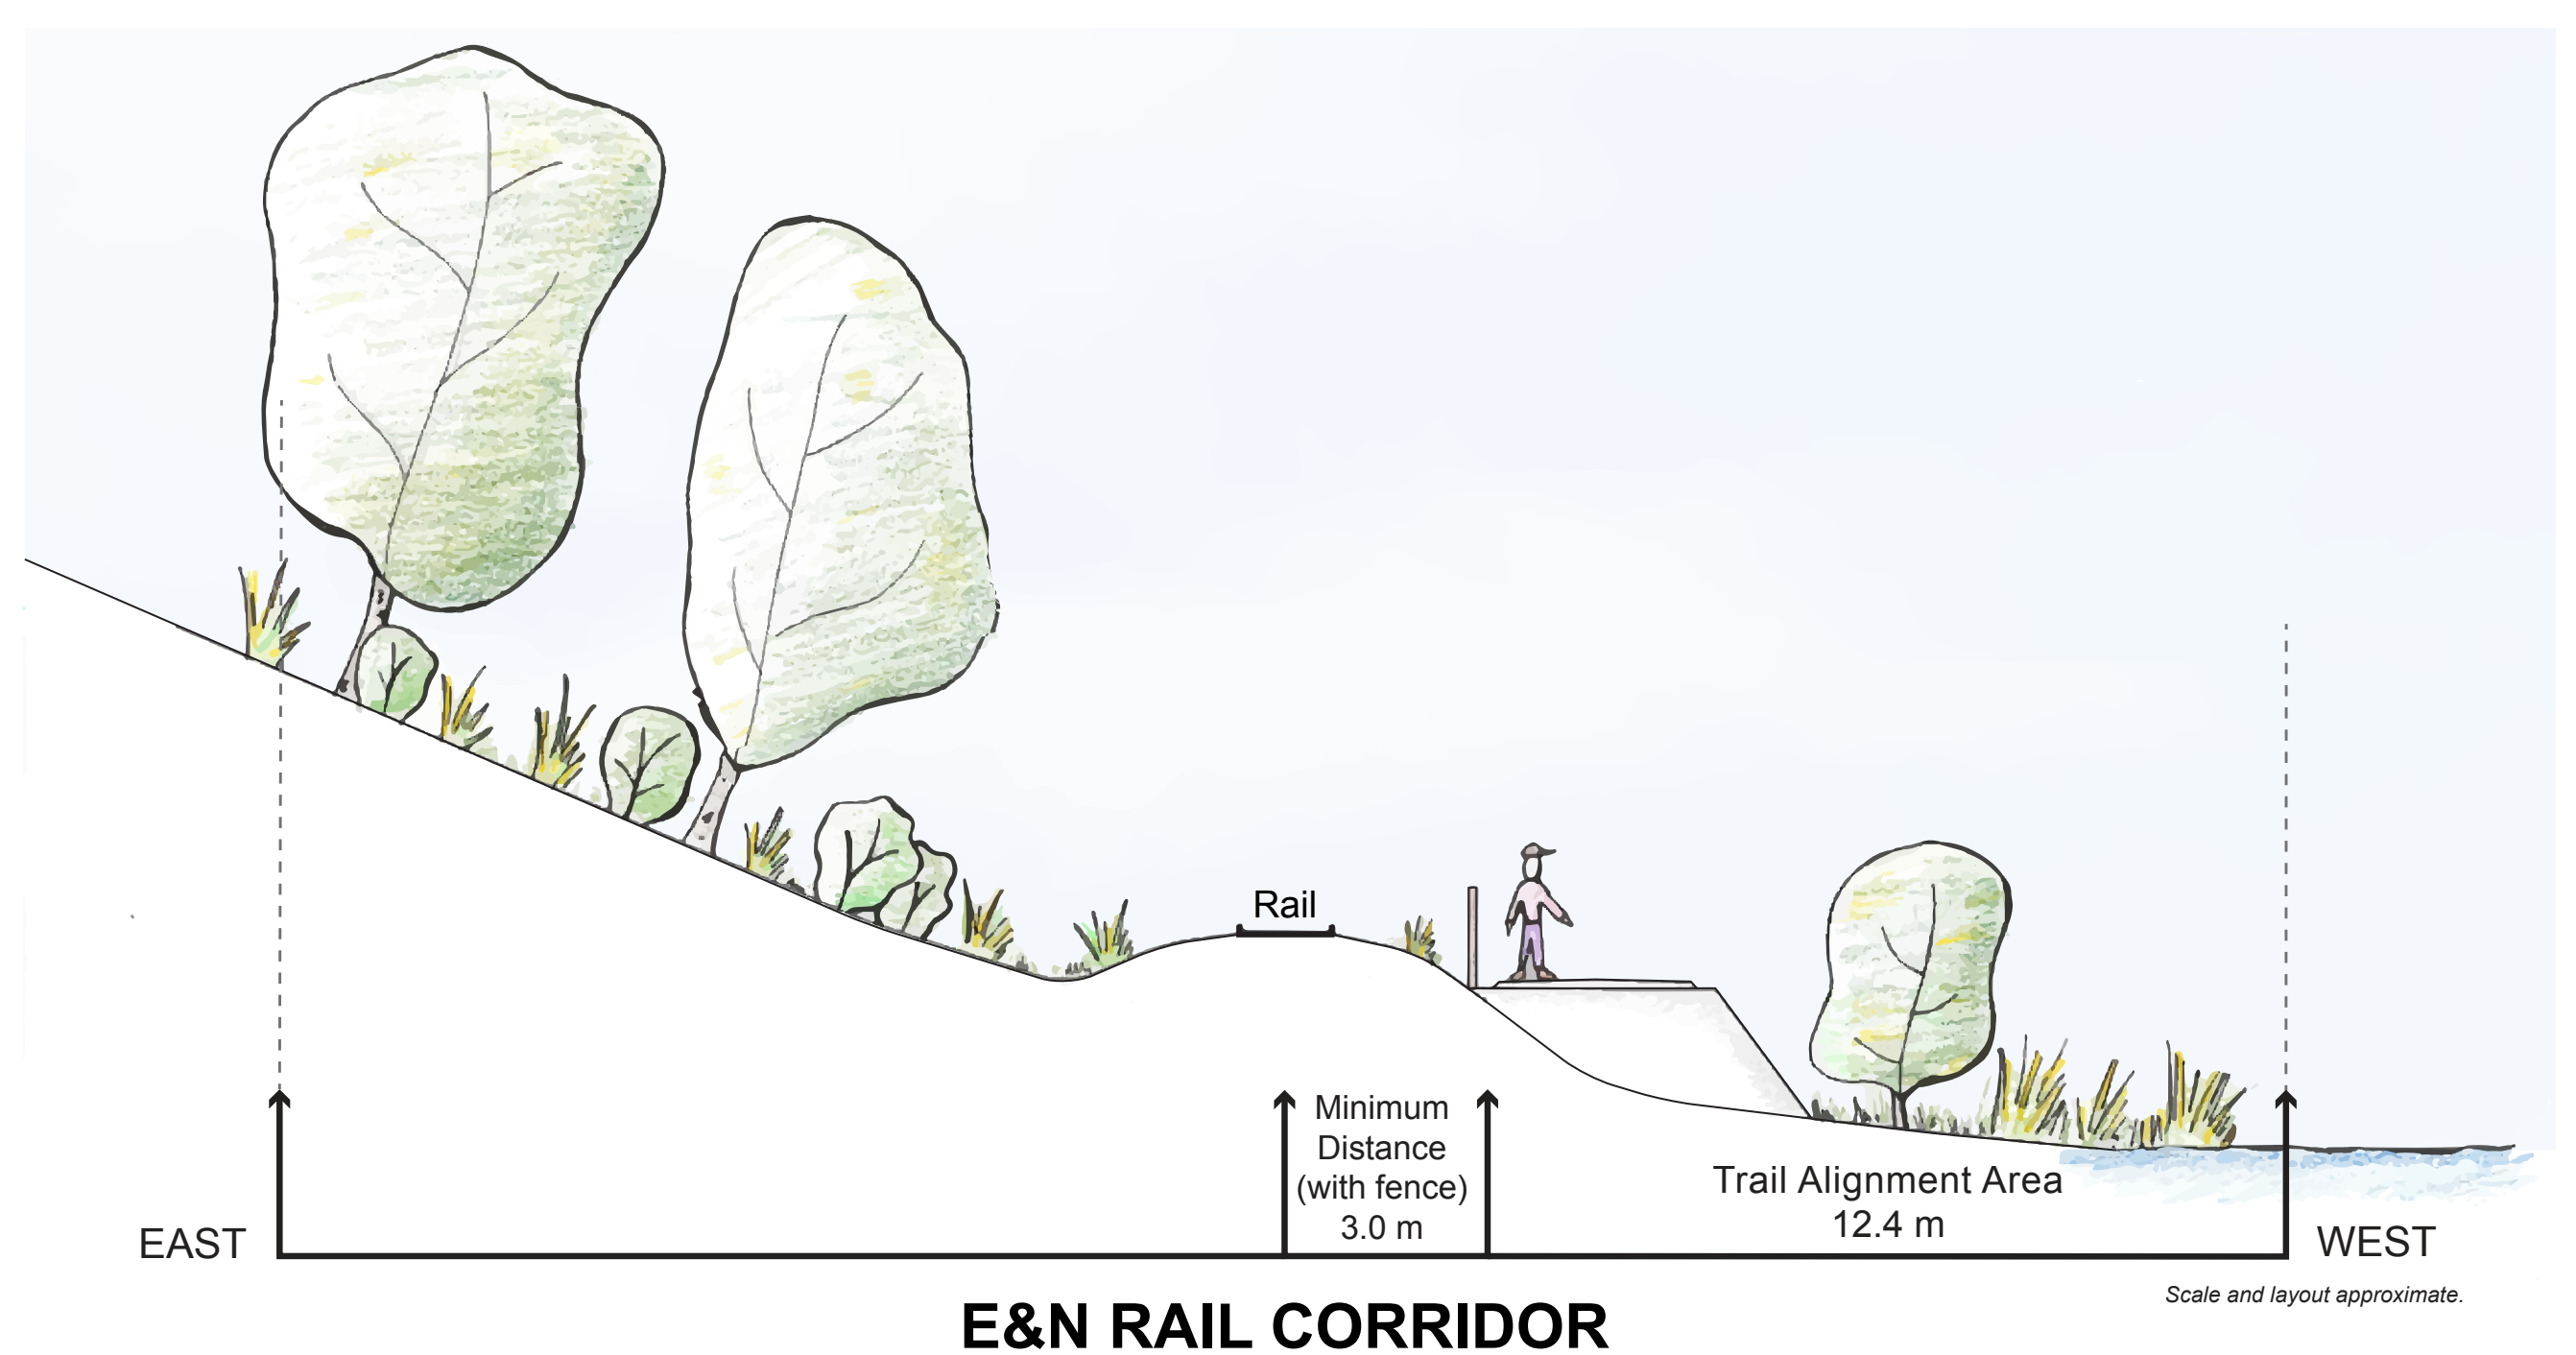

C